


PLAN Access via earth ridge from BedZed green
Scale: 1:200

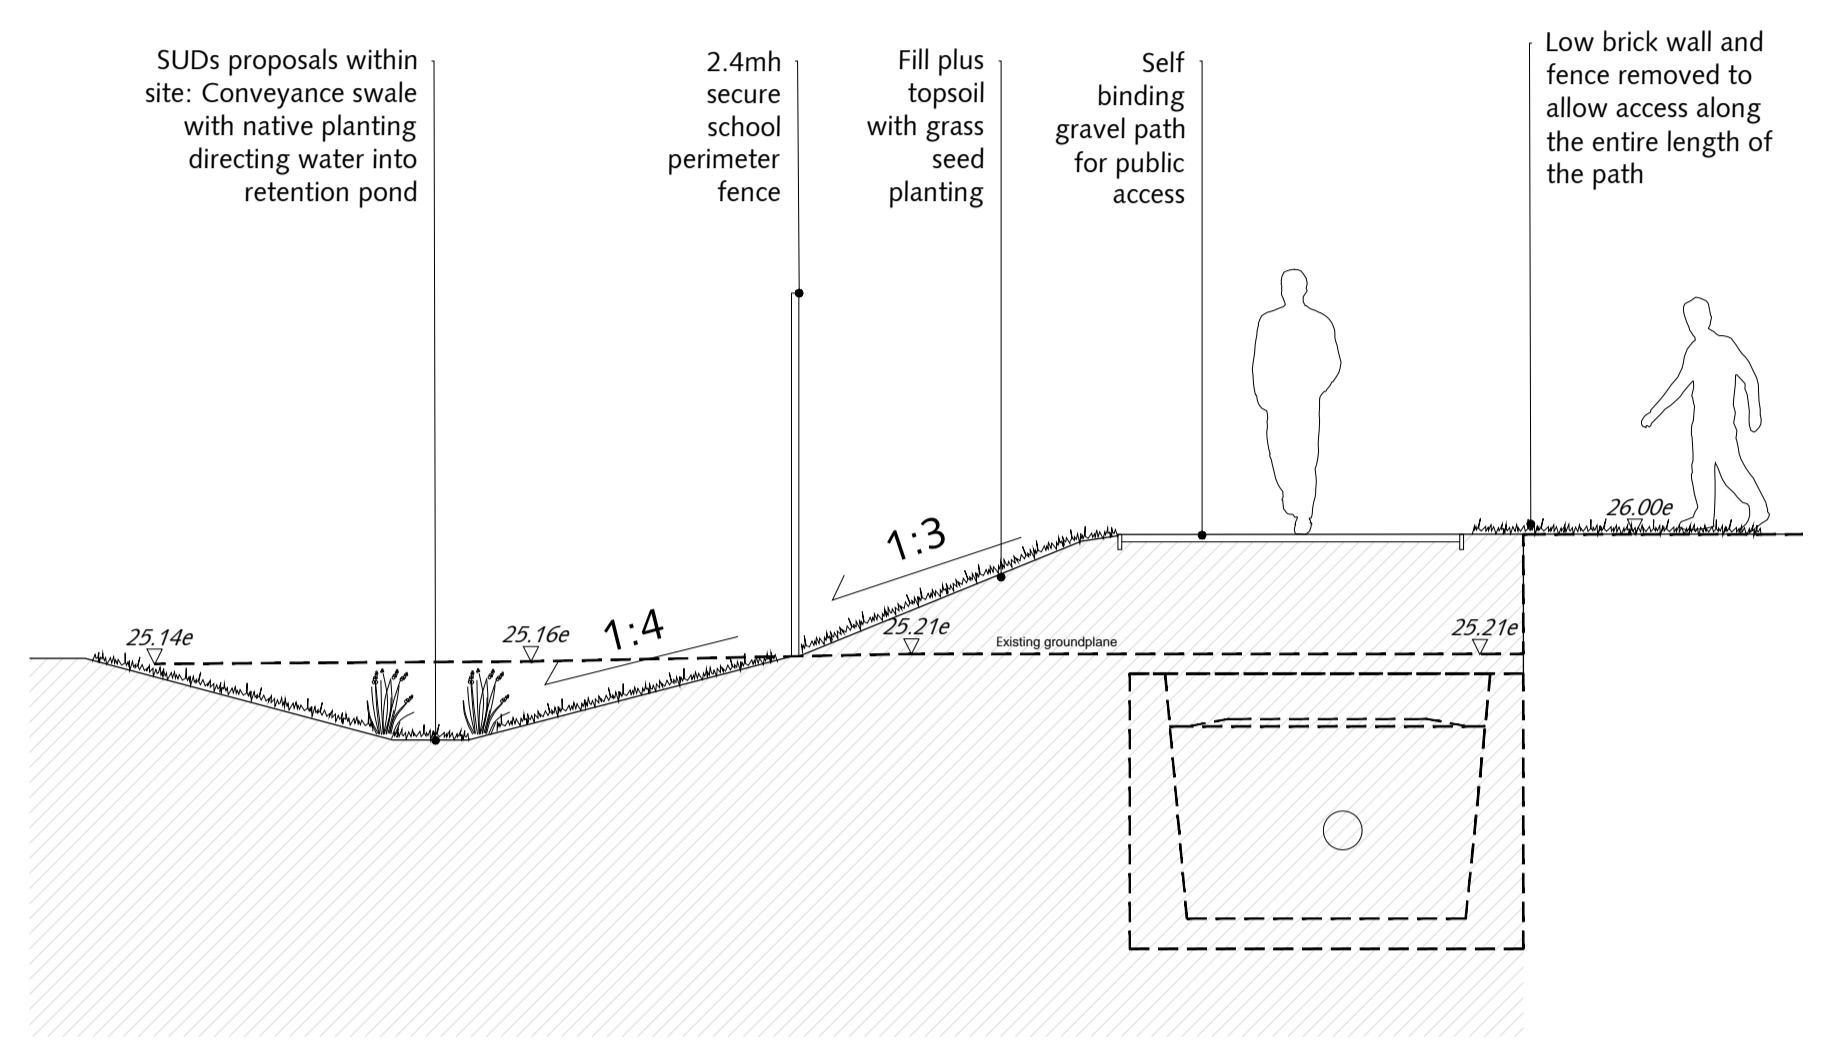


SECTION C-C
Scale: 1:50

DO NOT SCALE DRAWINGS. ALL DIMENSIONS TO BE CHECKED ON SITE. ERRORS TO BE REPORTED IMMEDIATELY TO LANDSCAPE ARCHITECT.
TO BE READ IN CONJUNCTION WITH ALL RELEVANT ARCHITECTS, SERVICES AND ENGINEERS DRAWINGS.

Rev	Date	Revision
A	2015_05_08	Preferred option presented. Issued for discussion with EA

Drawn	Checked	Base reference drawing
CP	AT	XXXXXXXXXXXXXX

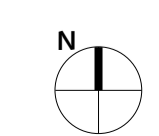

Draft

Job stage Stage C/D
Drawn: CP Checked: AT

Title: Landscape Section South boundary access	Dwg No 397_201	Chester House Kennington Park 1-3 Brixton Rd SW9 6DE
Project Hackbridge Primary School	Rev A Status DR	t: +44(0)20 3727 6780 e: mail@churchmanla.co.uk w: www.churchmanla.co.uk
Client Sutton	Scale as shown@A1	
	Date 24.04.2015	