



Section A - West boundary  
Scale: 1:100

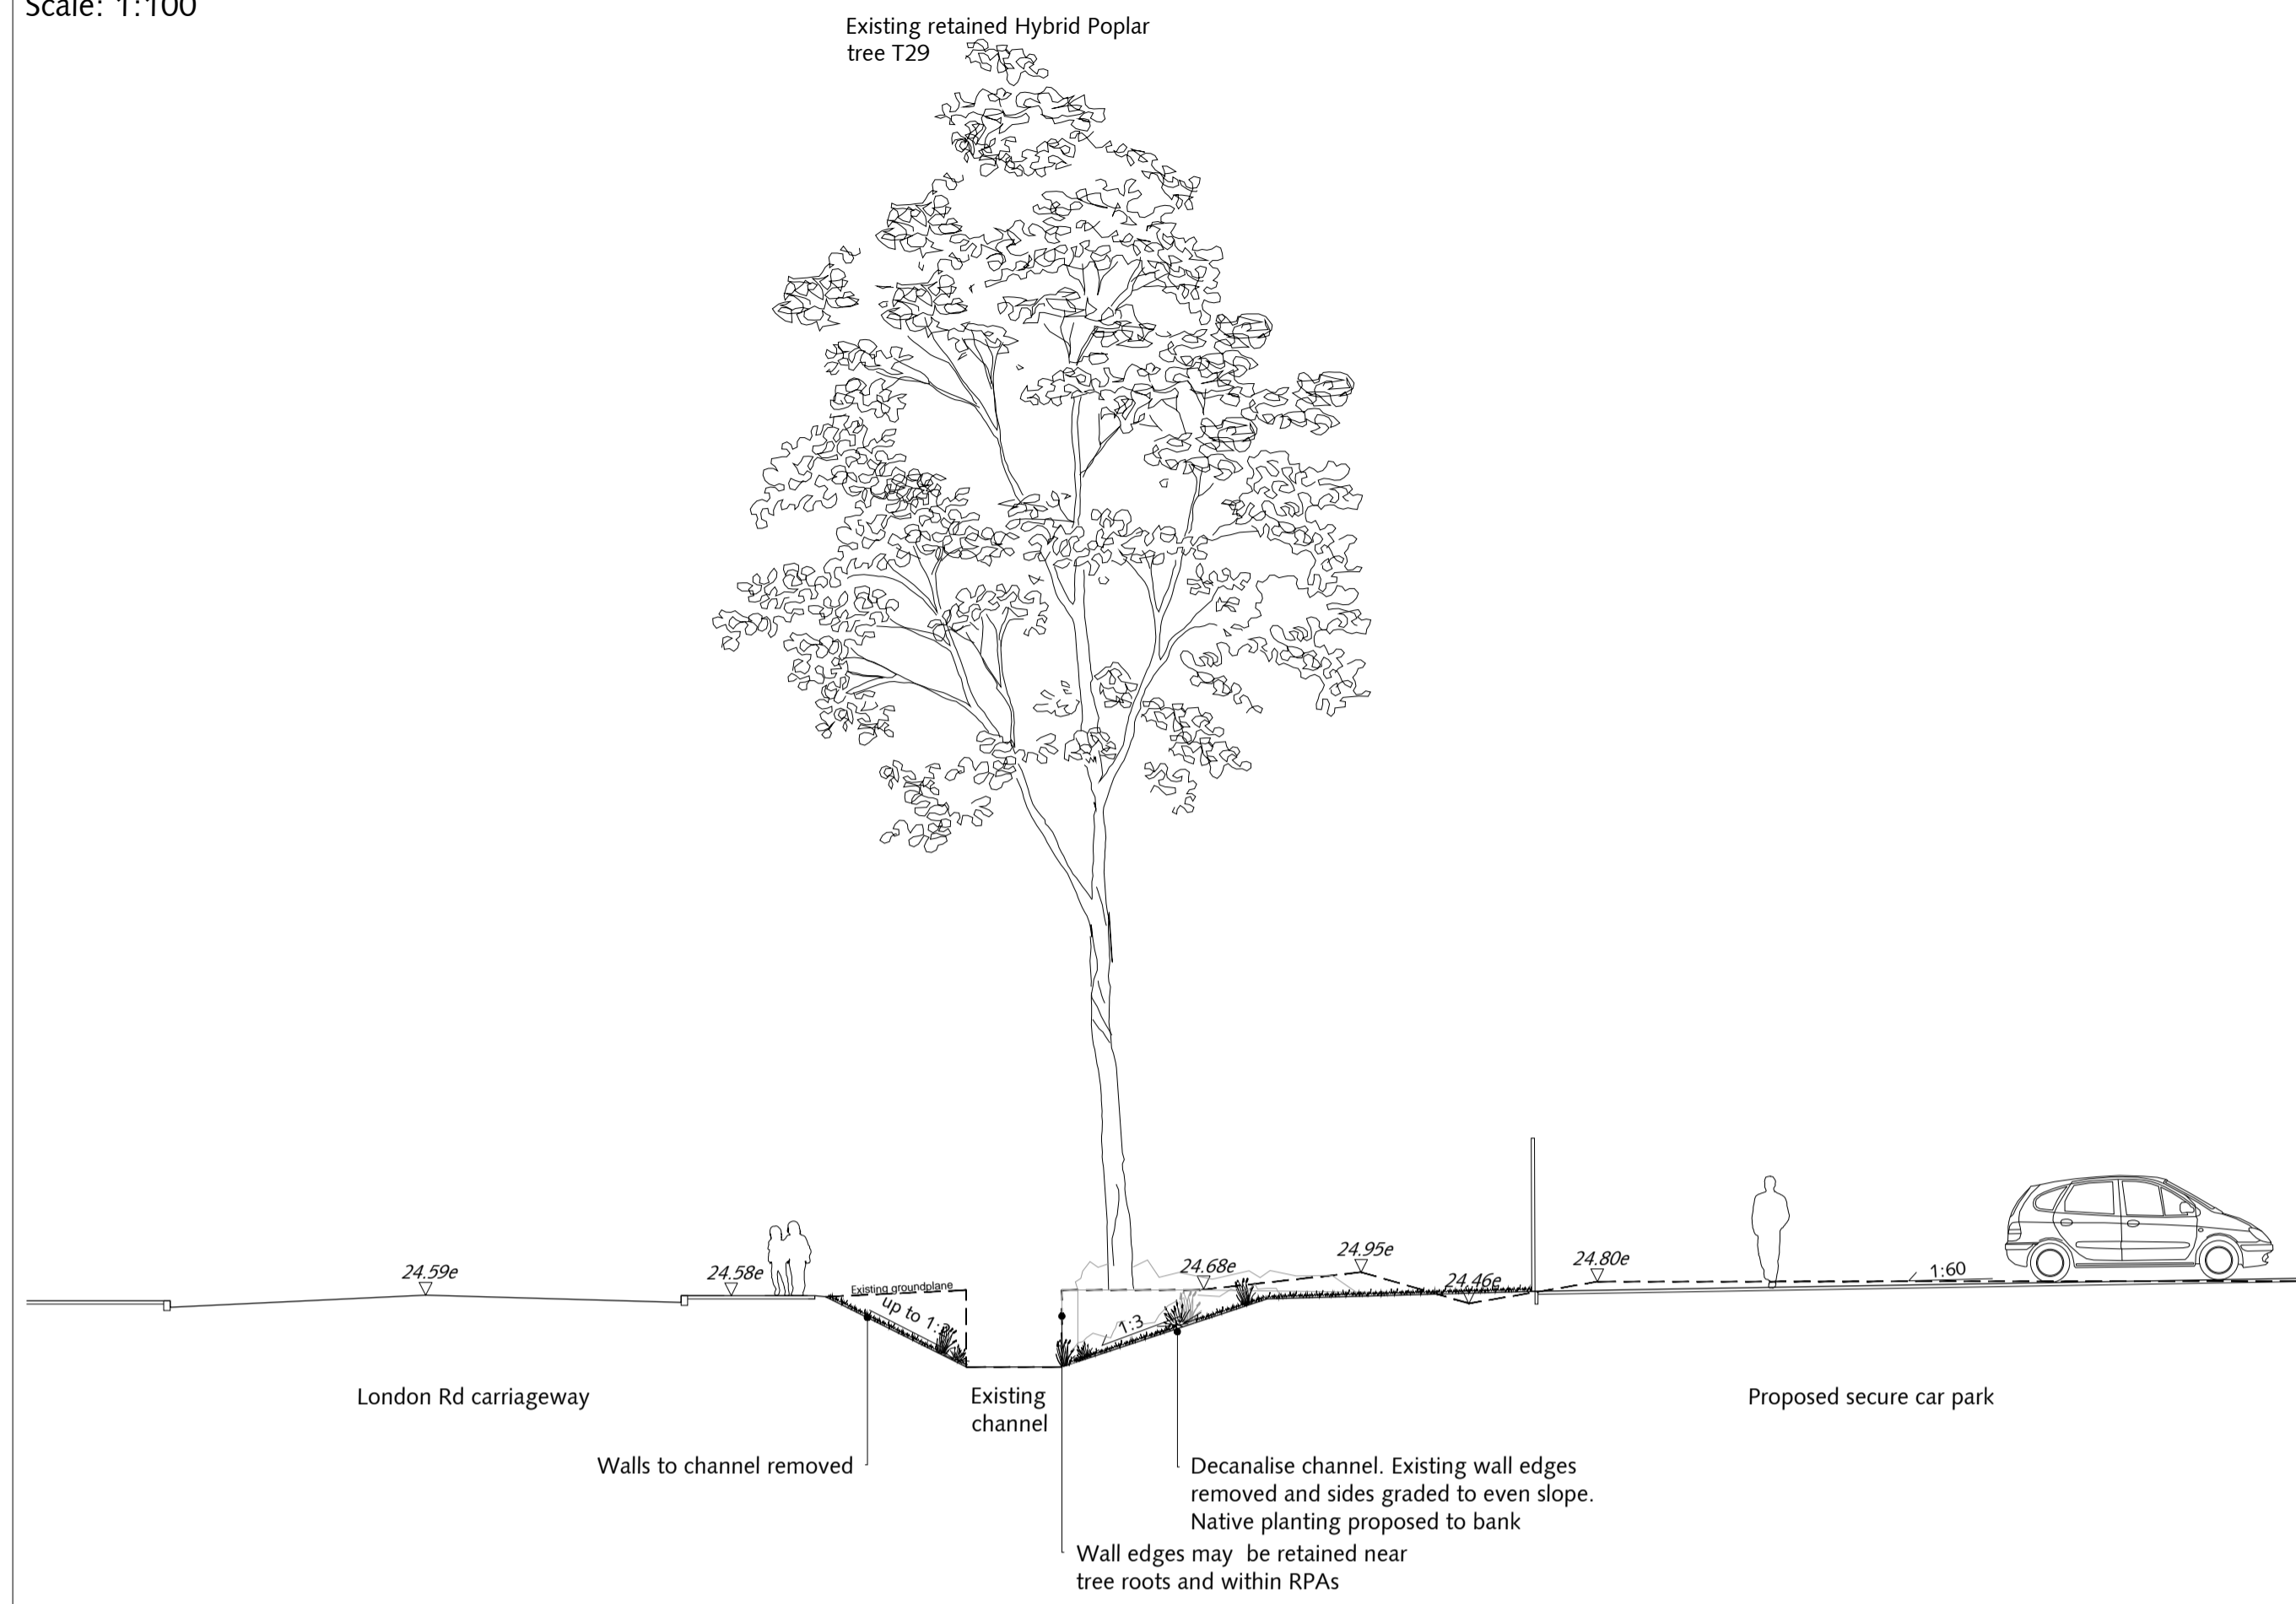

Section B - West boundary pedestrian entrance  
Scale: 1:100

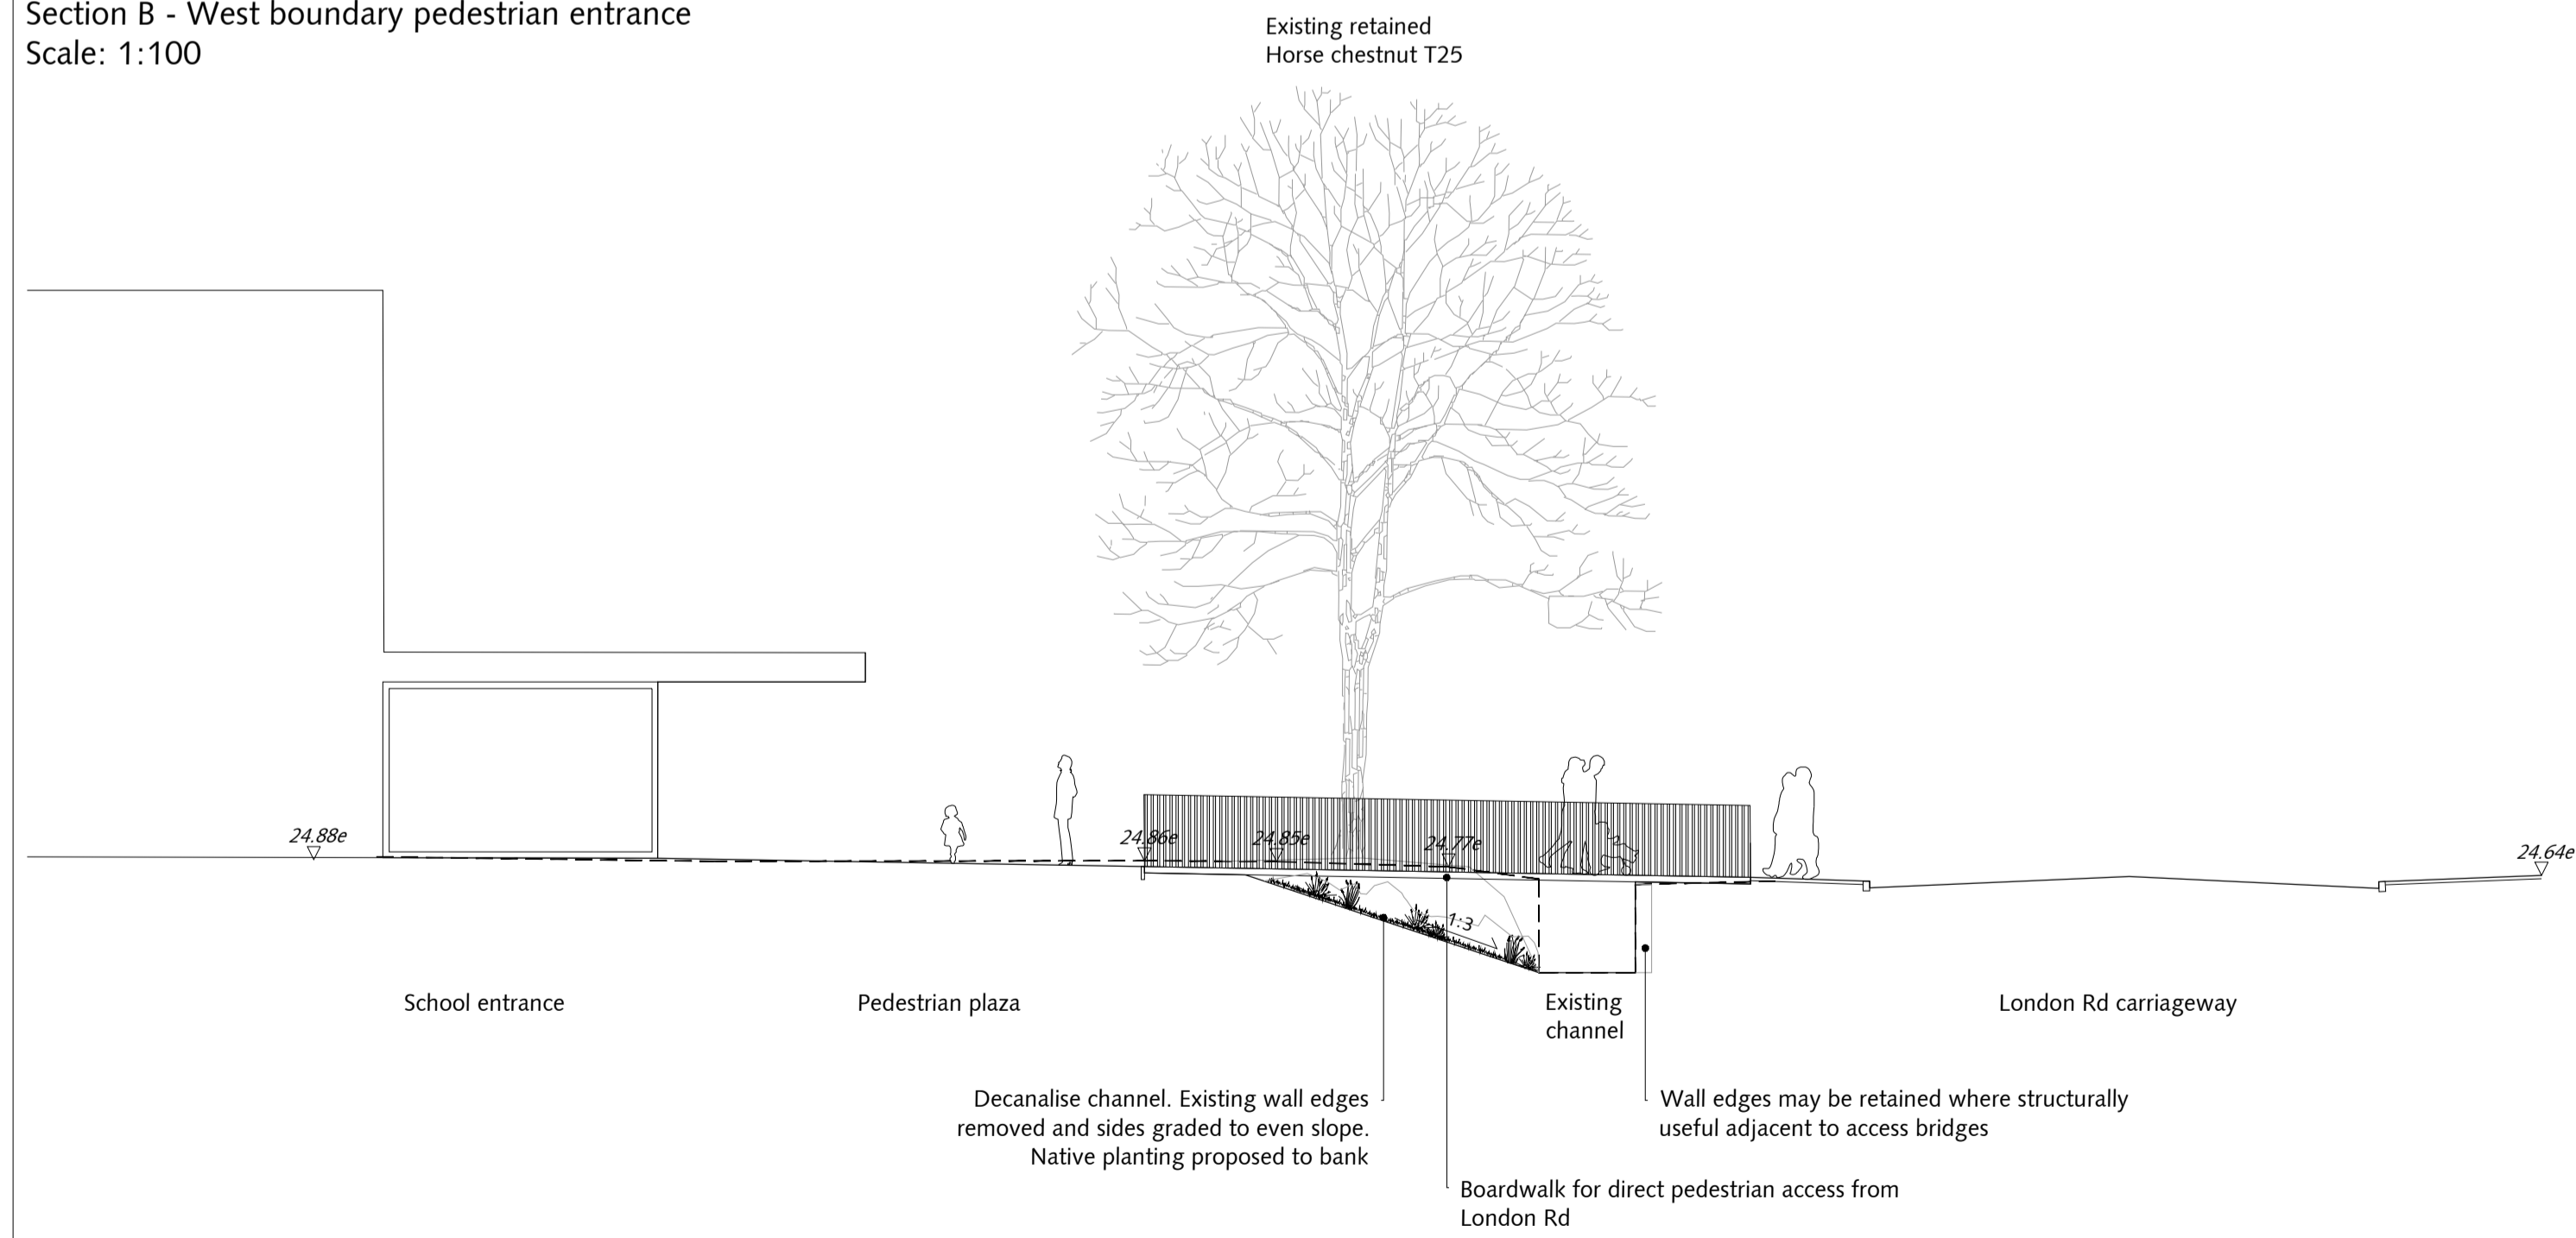


KEY PLAN  
Scale: 1:1000

**Churchman**  
landscape architects

DO NOT SCALE DRAWINGS. ALL DIMENSIONS TO BE CHECKED ON SITE. ERRORS TO BE REPORTED IMMEDIATELY TO LANDSCAPE ARCHITECT.  
TO BE READ IN CONJUNCTION WITH ALL RELEVANT ARCHITECTS, SERVICES AND ENGINEERS DRAWINGS.

Rev Date Revision  
- 23.04.2015 First issue for discussion with EA

Drawn CP Checked AT Base reference drawing. XXXXXXXXXXXXXXX

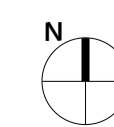

**For discussion**

Job stage Stage C/D

Drawn: CP

Checked: AT

Title: Landscape Sections  
West boundary

Project Hackbridge Primary  
School

Client Sutton

Dwg No 397\_200

Rev - Status DR

Scale 1:100 @A1

Date 23.04.2015

Chester House Kennington Park  
1-3 Brixton Rd SW9 6DE  
t: +44(0)20 3727 6780  
e: mail@churchmanla.co.uk  
w: www.churchmanla.co.uk